

SECTION 05 52 02 – Metal Fences Over 5'-0" Tall**PART 1: GENERAL****1.01 Scope of Standard**

- A. This standard provides general guidance concerning the specific preferences of the Texas State University for exterior metal railings.
- B. Texas State University recognizes that project conditions and requirements vary, thus precluding the absolute adherence to the items identified herein in all cases. However, unless there is adequate written justification, it is expected that these guidelines will govern the design and specifications for Texas State University projects.

1.02 Submittals

- A. Shop drawings submittals are required for approval by the Project Representative.

PART 2: PRODUCTS**2.01 Metal Fences**

- A. All fences higher than 5'-0" tall shall be aluminum construction. Refer to EXHIBIT 1 for the design. No design changes are to be accepted.

2.02 Finishes

- A. Exterior aluminum fences shall be factory painted to match Sherwin Williams, SW6258 "Tricorn Black", with a semi-gloss finish.

PART 3: EXECUTION (NOT USED)

SECTION 05 52 02 – Metal Fences Over 5’-0” Tall

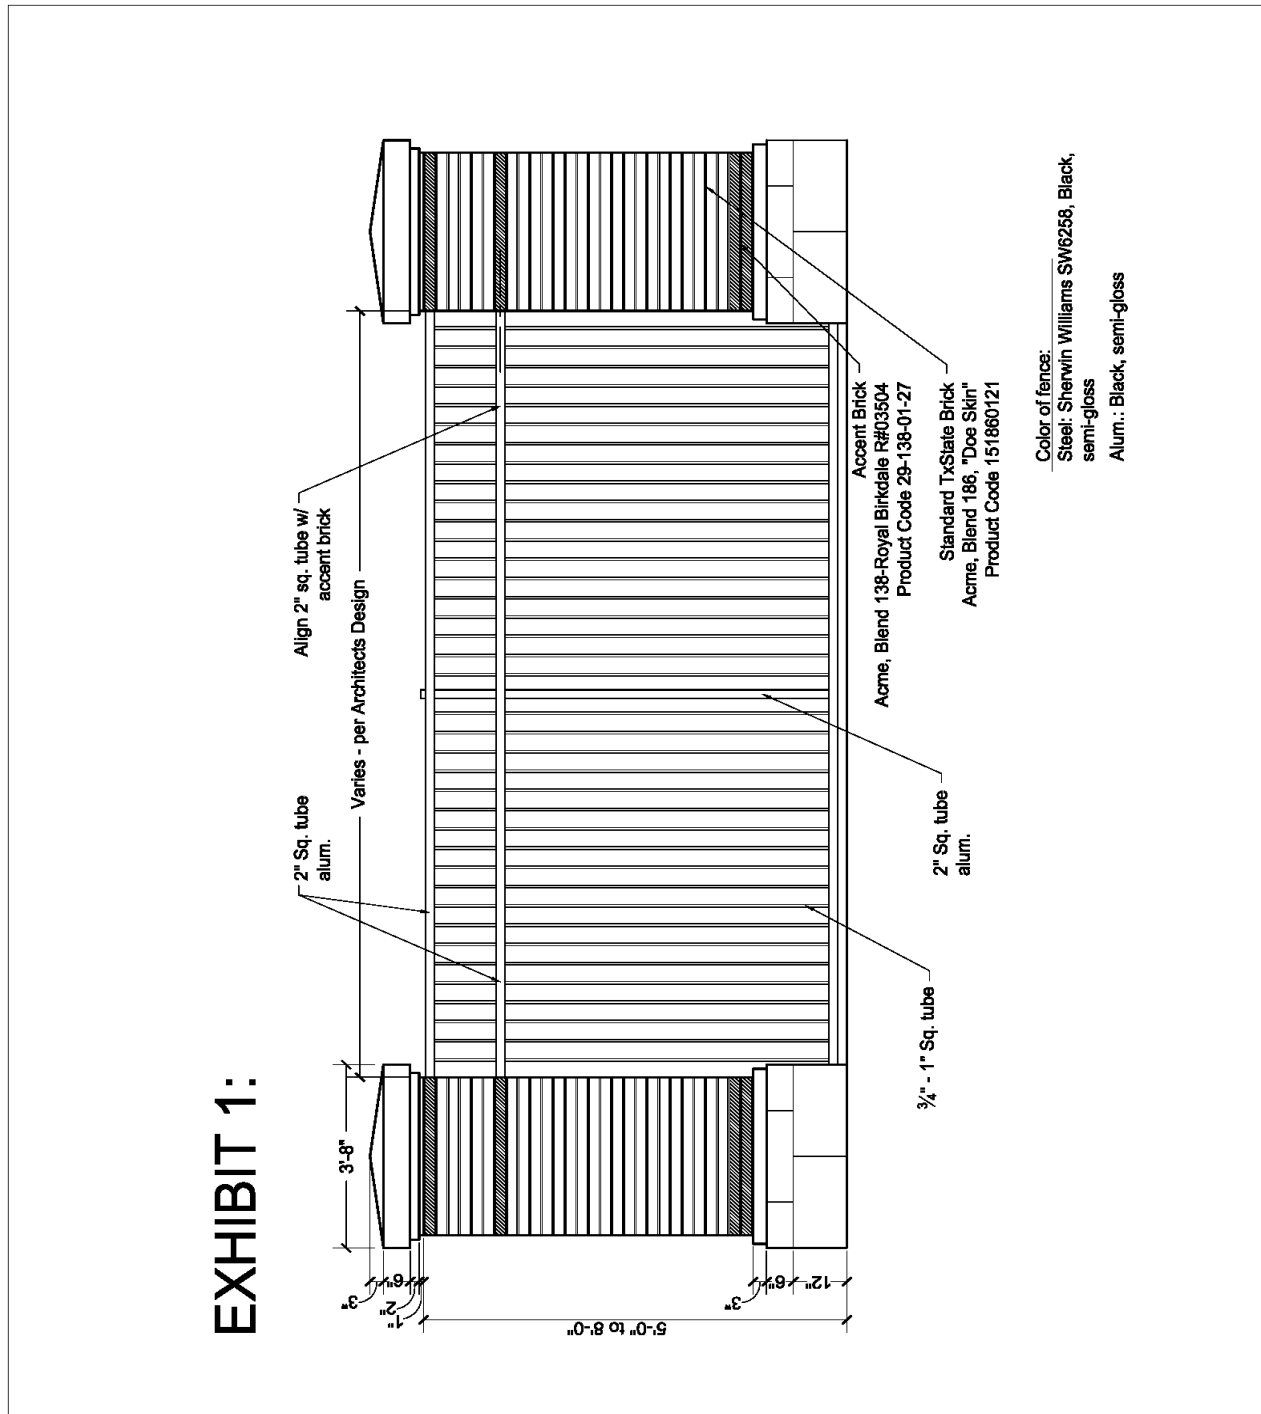


EXHIBIT 1:

TEXAS STATE
 801 University Drive
 San Marcos, Texas 78666-4616
 Phone: (512)245-2202 Fax (512)245-8839

Title: Campus Metal Fence w/ Brick Columns	
Over 5'-0" Tall	
File updated: 6/6/2013	Plot Date: 7/10/2013
File name: Fence Standard Over5ft	

Sheet No.:
1 of 1

END OF SECTION 05 52 02